


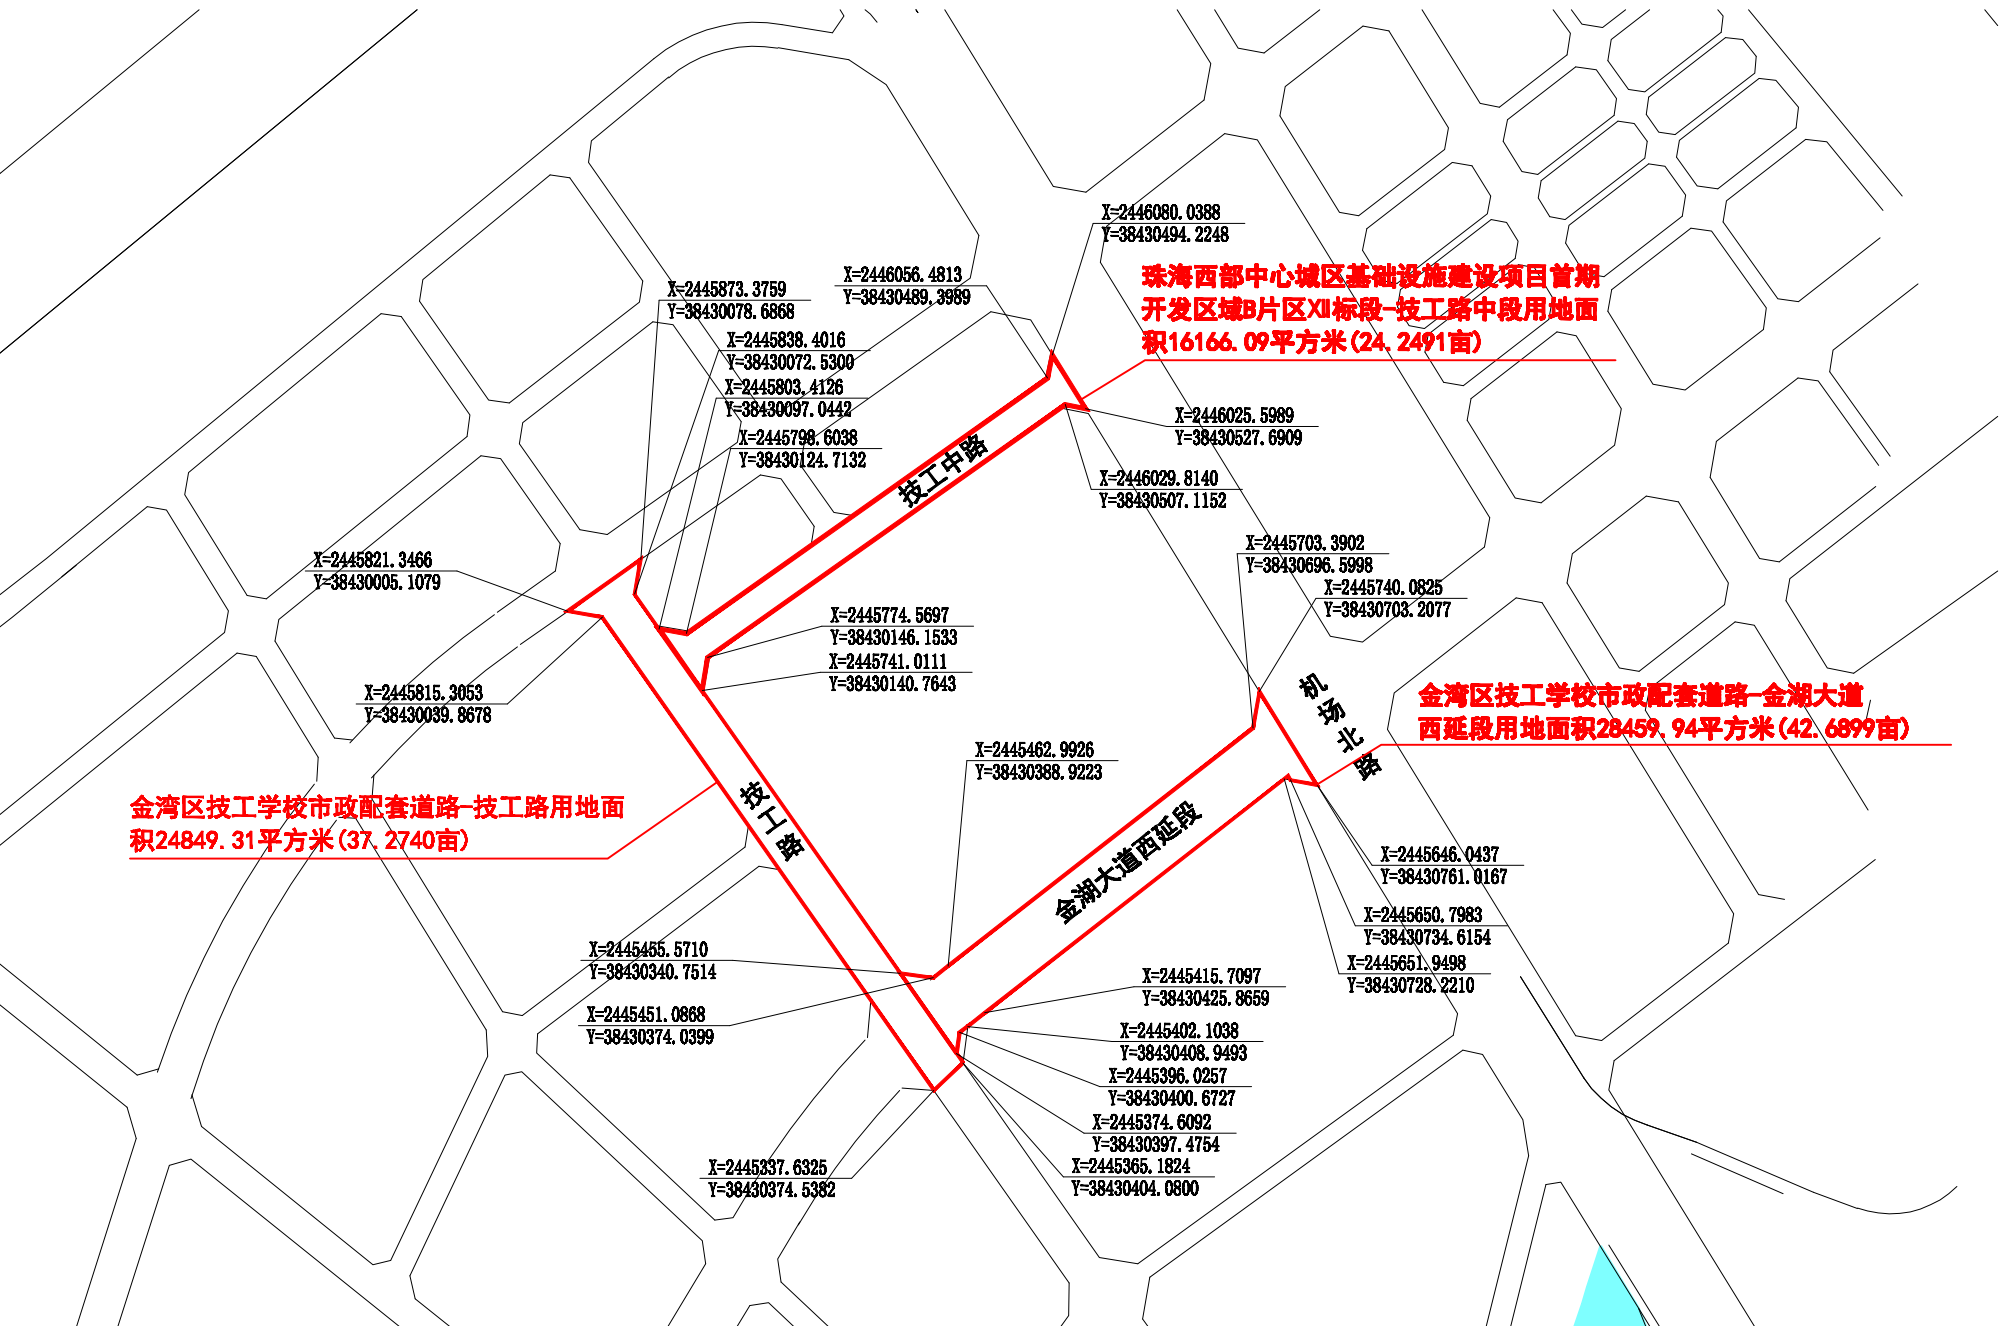

珠海西部中心城区基础设施建设项目首期
开发区域B片区XII标段-技工路中段用地面积
16166.09平方米(24.2491亩)

金湾区技工学校市政配套道路-技工路用地面积
24849.31平方米(37.2740亩)

金湾区技工学校市政配套道路-金湖大道
西延段用地面积28459.94平方米(42.6899亩)

X=2445873.3759
Y=38430078.6868

X=2446056.4813
Y=38430489.3989

X=2445838.4016
Y=38430072.5309
X=2445803.4126
Y=38430097.0442
X=2445798.6038
Y=38430124.7132

X=2446080.0388
Y=38430494.2248

X=2446025.5989
Y=38430527.6909

X=2446029.8140
Y=38430507.1152

X=2445703.3902
Y=38430696.5998

X=2445740.0825
Y=38430703.2077

X=2445774.5697
Y=38430146.1533
X=2445741.0111
Y=38430140.7643

X=2445462.9926
Y=38430388.9223

X=2445646.0437
Y=38430761.0167

X=2445650.7983
Y=38430734.6154

X=2445651.9498
Y=38430728.2210

X=2445455.5710
Y=38430340.7514

X=2445451.0868
Y=38430374.0399

X=2445415.7097
Y=38430425.8659

X=2445402.1038
Y=38430408.9493

X=2445396.0257
Y=38430400.6727

X=2445374.6092
Y=38430397.4754

X=2445365.1824
Y=38430404.0800

X=2445337.6325
Y=38430374.5382

X=2445821.3466
Y=38430005.1079

X=2445815.3053
Y=38430039.8678